
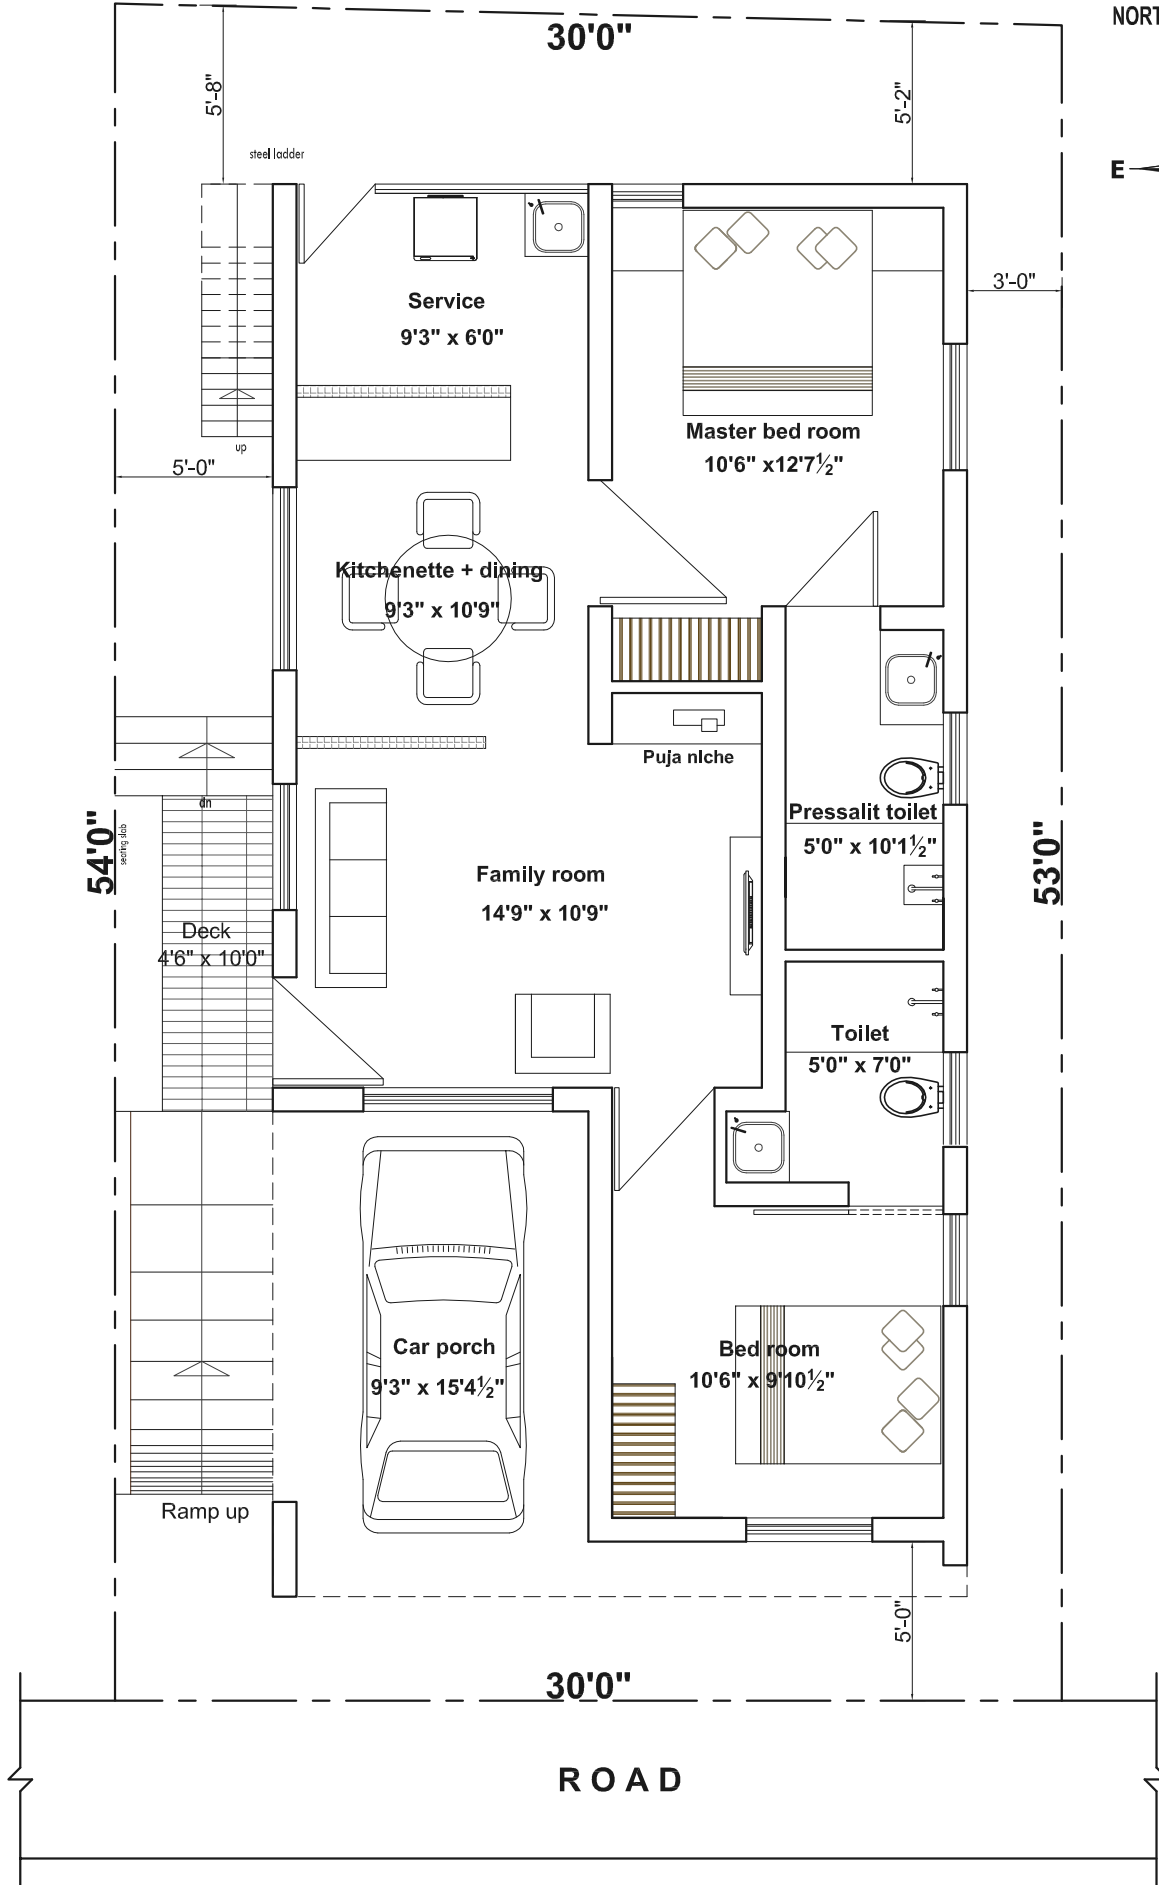


NORTH FACING PLOT

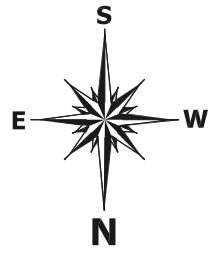

**AREA DETAILS**

Area of the Plot : 1605 Sft

Plinth Area : 1060 Sft

**VILLA NO : 91**

**TYPE " B "**

**GROUND FLOOR PLAN**

Architect



contact no : 0422 4342479 .  
web site : www.oculusbuildinglab.com

PROJECT DEVELOPED BY

