


TYPE -1(MOD)

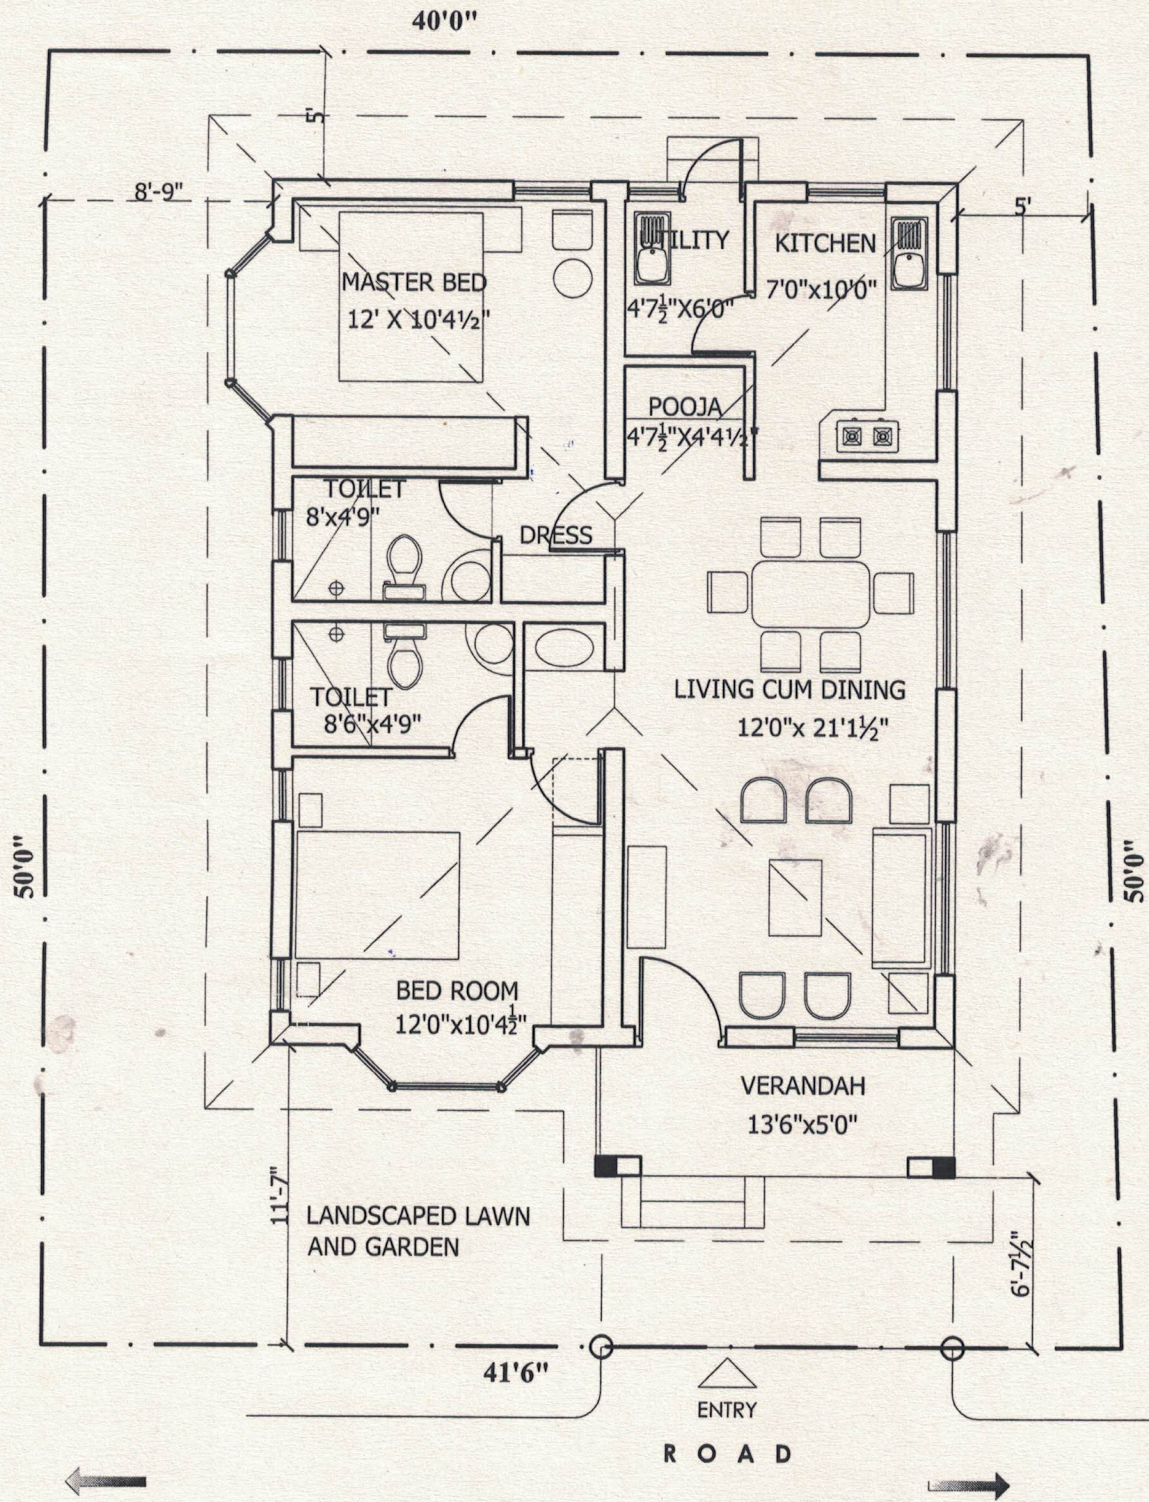

EAST FACING VILLA
BUILDING AREA=967 SFT



For **COVAI PROPERTY CENTRE**
(INDIA) PVT. LTD.

PROPOSED PLAN OF PLOT NO 23 FOR Mr
RANGANATH IN SANTHOSHAM

REF : CPC- CO/ C.APP- STM -23/ OP4/ 4/ R1 Dt 25/ 10 /06

"SANTHOSHAM"

COVAI PROPERTY CENTRE (INDIA) P. LTD
 COIMBATORE- 641018

ARCHITECT:

MINI M FOWLER
 CONSULTING ARCHITECT & INTERIOR DESIGNER
 COIMBATORE-641018
 128, RACE COURSE ROAD,

P. Ranganath

[Signature]
 Director - Technical.

Gurijav